



POZ ① Ø20 L=2,40m (2,95; 3,35m)
240 (295, 335)

POZ ② Ø20 L=3,55m (4,05; 4,45m)
325 (375, 415)


POZ ③ Ø12/30cm L=3,26m

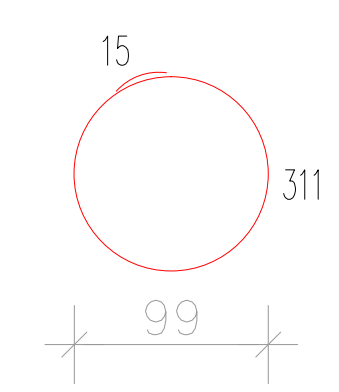


POZ ④ Ø18 L=5,0m

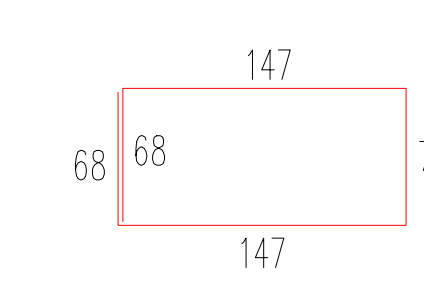


POZ ⑤ Ø14 L=4,40m

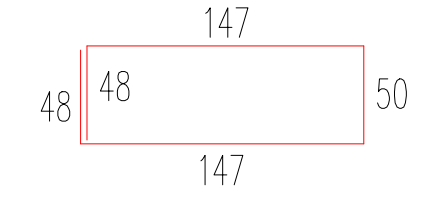


POZ ⑥ Ø10/20cm L=2,60m

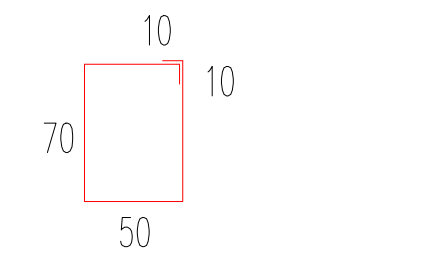


POZ ⑦ Ø18 L=5,50m

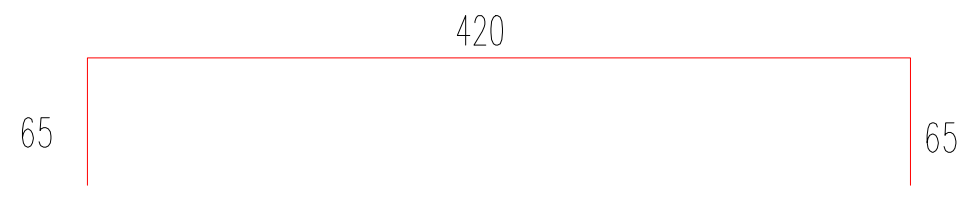


POZ ⑧ Ø18 L=9,20m

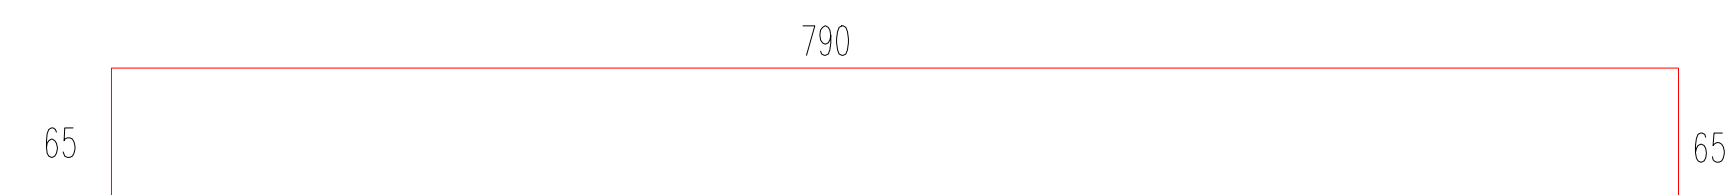


POZ ⑨ Ø14 L=5,10m

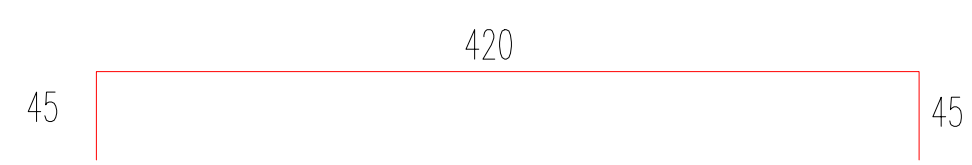


POZ ⑩ Ø14 L=8,80m

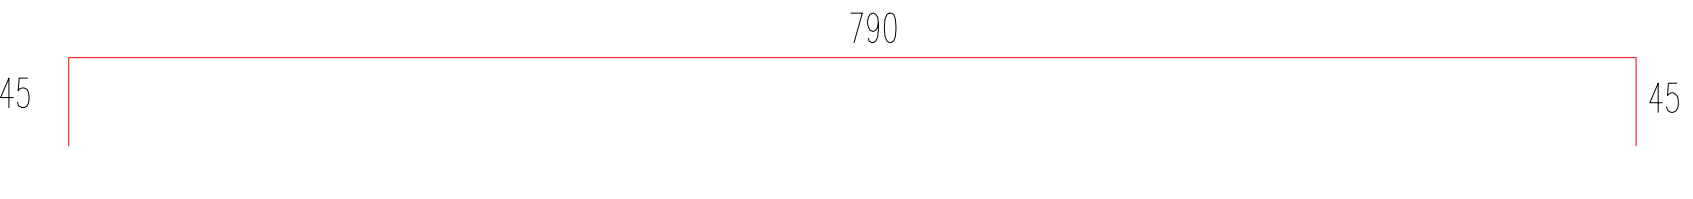

POZ ⑪ Ø18 L=3,0m

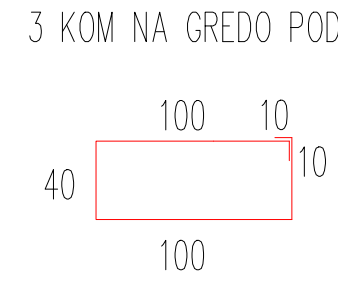

POZ ⑫ Ø18 L=1,72m
6 KOM NA GREDO POD TEMELJEM

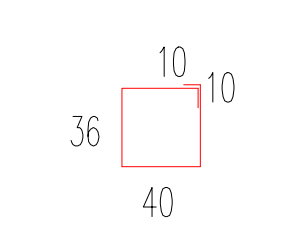

POZ ⑬ Ø28/60cm L=1,0m



LEGENDA:
 ○ S 500 (B)
 C25/30 PV-1, XF4 (VODNJAKI, GREDA)
 a=5cm (GREDA)
 a=10cm (VODNJAKI)

Izvajatelj: GRADING d.o.o. Podjetje za gradbeni inženiring MARIBOR		Cesta/lokacija: J.P. ČEPI E – ZABORŠTI – STARI GRAD (ID 436155) PLAZ POD STANOVANJSKIM OBJEKTOM "KOSEM", STOPNIK 12, VRANSKO	
Investitor: OBČINA VRANSKO Vranksko 59 3305 Vranksko		Vsebina/naslov risbe: ARMATURNI NAČRT VODNJAKOV	
Odg. vodja projekta: Mija BIRSA, u.d.igrad	Id. št.: G-0969	Podpis: [Signature]	Št. projekta: 851
Odb. projektant: Mija BIRSA, u.d.igrad	G-0969	Št. nabora: 851 K	Datum: marec 2014
Obdelal: Sebastijan Štrabli, abs.grad	Kontroliral: [Signature]	Faza: PZI	Št. lista: 7.7